

NOTE


Wall bars are floor and wall fixed, (see drawing no WB-17 for details)

18 No FULL LENGTH HORIZONTAL RAILS 5073mm LONG

SECTION THRO' HORIZONTAL RAIL

Parana pine
Scale 1:1

No VERTICAL STILES AND COVER LATHS, SEE DRAWING No WB-02 FOR DETAILS

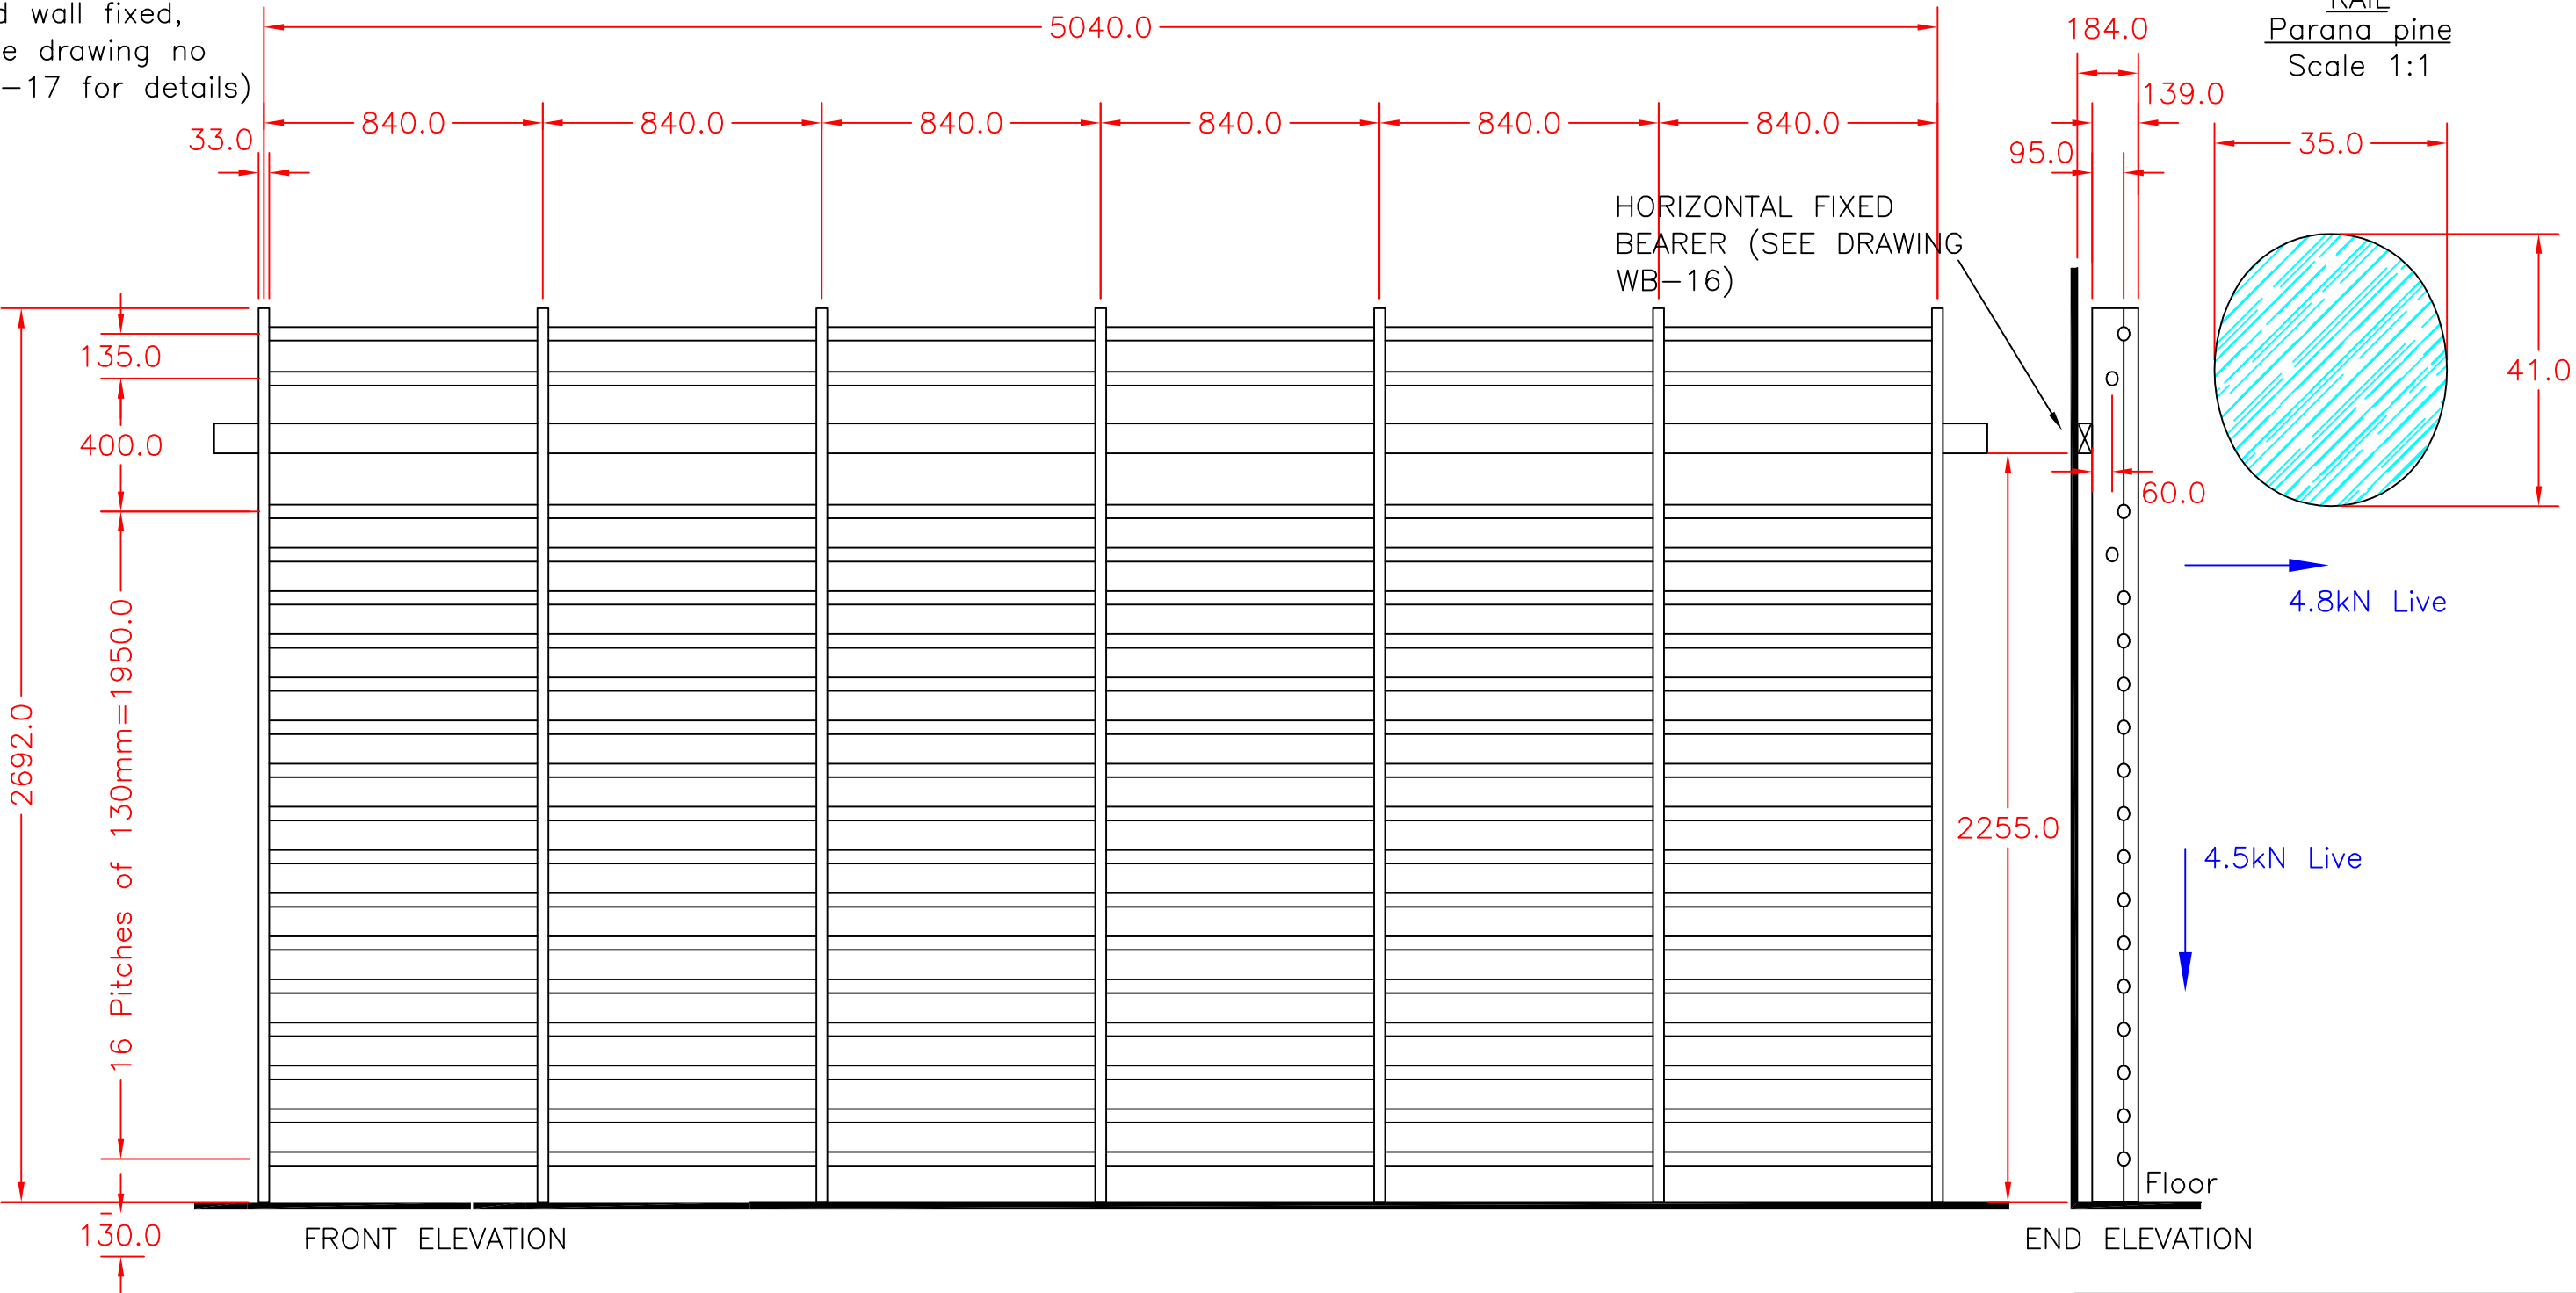

FRONT ELEVATION

END ELEVATION

THE WALL BARS ARE MADE TO B.S 1892 PART1 1986

ALL DIMENSIONS IN MM

D: RC CSP2-2382 4/11/14. LOADING INFORMATION ADDED TO DRAWING.
C: TJH, 27/08/03, CSP2-1757. STILE AND COVER LATH DRAWING REFERENCE INCORRECTLY REFERRED TO WB-01.
B: NGK CSP2 1624 02/09/02 REDRAWN ON CAD

Tolerances as detailed on SPE001 unless noted on the dimension. ALL DIMENSIONS ARE GIVEN IN MILLIMETRES. DO NOT SCALE OFF DRAWING.



Continental Sports Limited
Paddock, Huddersfield HD1 4SD
Tel: Huddersfield (01484) 542051 Fax: (01484) 539148
Website: <http://www.contisports.co.uk>
E-Mail: sales@contisports.co.uk

SIX BAYS – FIXED WALLBARS GENERAL ARRANGEMENT.

scale	date	dr	rev
1:20	29/08/02	NGK	D
projection	dwg no		
	WB-15		