

PARTS LIST			
ITEM	QTY	DESCRIPTION	PART/DWG No
01	4	M10 10L RAWLBOLT (FOR BRICK WORK ONLY)	RAWL44-105
02	2	M12X100mm LONG EYEBOLT	EYEBOLT004
03	2	M12X25mm LONG EYEBOLT	EYEBOLT003
04	8	12mm DIA FORM 'C' FLAT WASHERS	FAS-FLW004
05	4	M12 NYLOC NUTS TYPE 'P'	FAS-NYN004
06	4	8mm 'D' SHACKLES	DSHACKLE003
07	2	10mmX4" EYE/EYE STRETCHING SCREW INC	TBUCKLE006
08		LOCK NUTS	FAS-HXLN06
09	1	WIRE CUTTERS AND SPLICER	
10	6	6mm WIRE GRIPS	ROPE GRIP06
11	40m OR 20m	OF 5mm Ø STEEL WIRE	ZC00460

**NOTE**  
THE PAIR OF WIRES ARE NOT FITTED TAUT AND ONLY STABILISE THE GOAL WHEN IN USE


C: NGK CSP2-1803, 13/01/04, EXTRA TECHNICAL INFORMATION ADDED TO DRAWING  
B: NGK CSP2-1608, 21/6/02 DRAWN ON CAD



Continental Sports Limited  
Paddock, Huddersfield HD1 4SD  
Tel: Huddersfield (01484) 542051 Fax: (01484) 539148  
Website: <http://www.contisports.co.uk>  
E-Mail: [sales@contisports.co.uk](mailto:sales@contisports.co.uk)

**WHBG STRAINER WIRE  
INSTALLATION DETAILS  
(3.5M PROJECTION AND ABOVE)**

scale	date	dr	rev
—	21/6/02	NGK	C
projection	dwg no		
	WHBG-19		

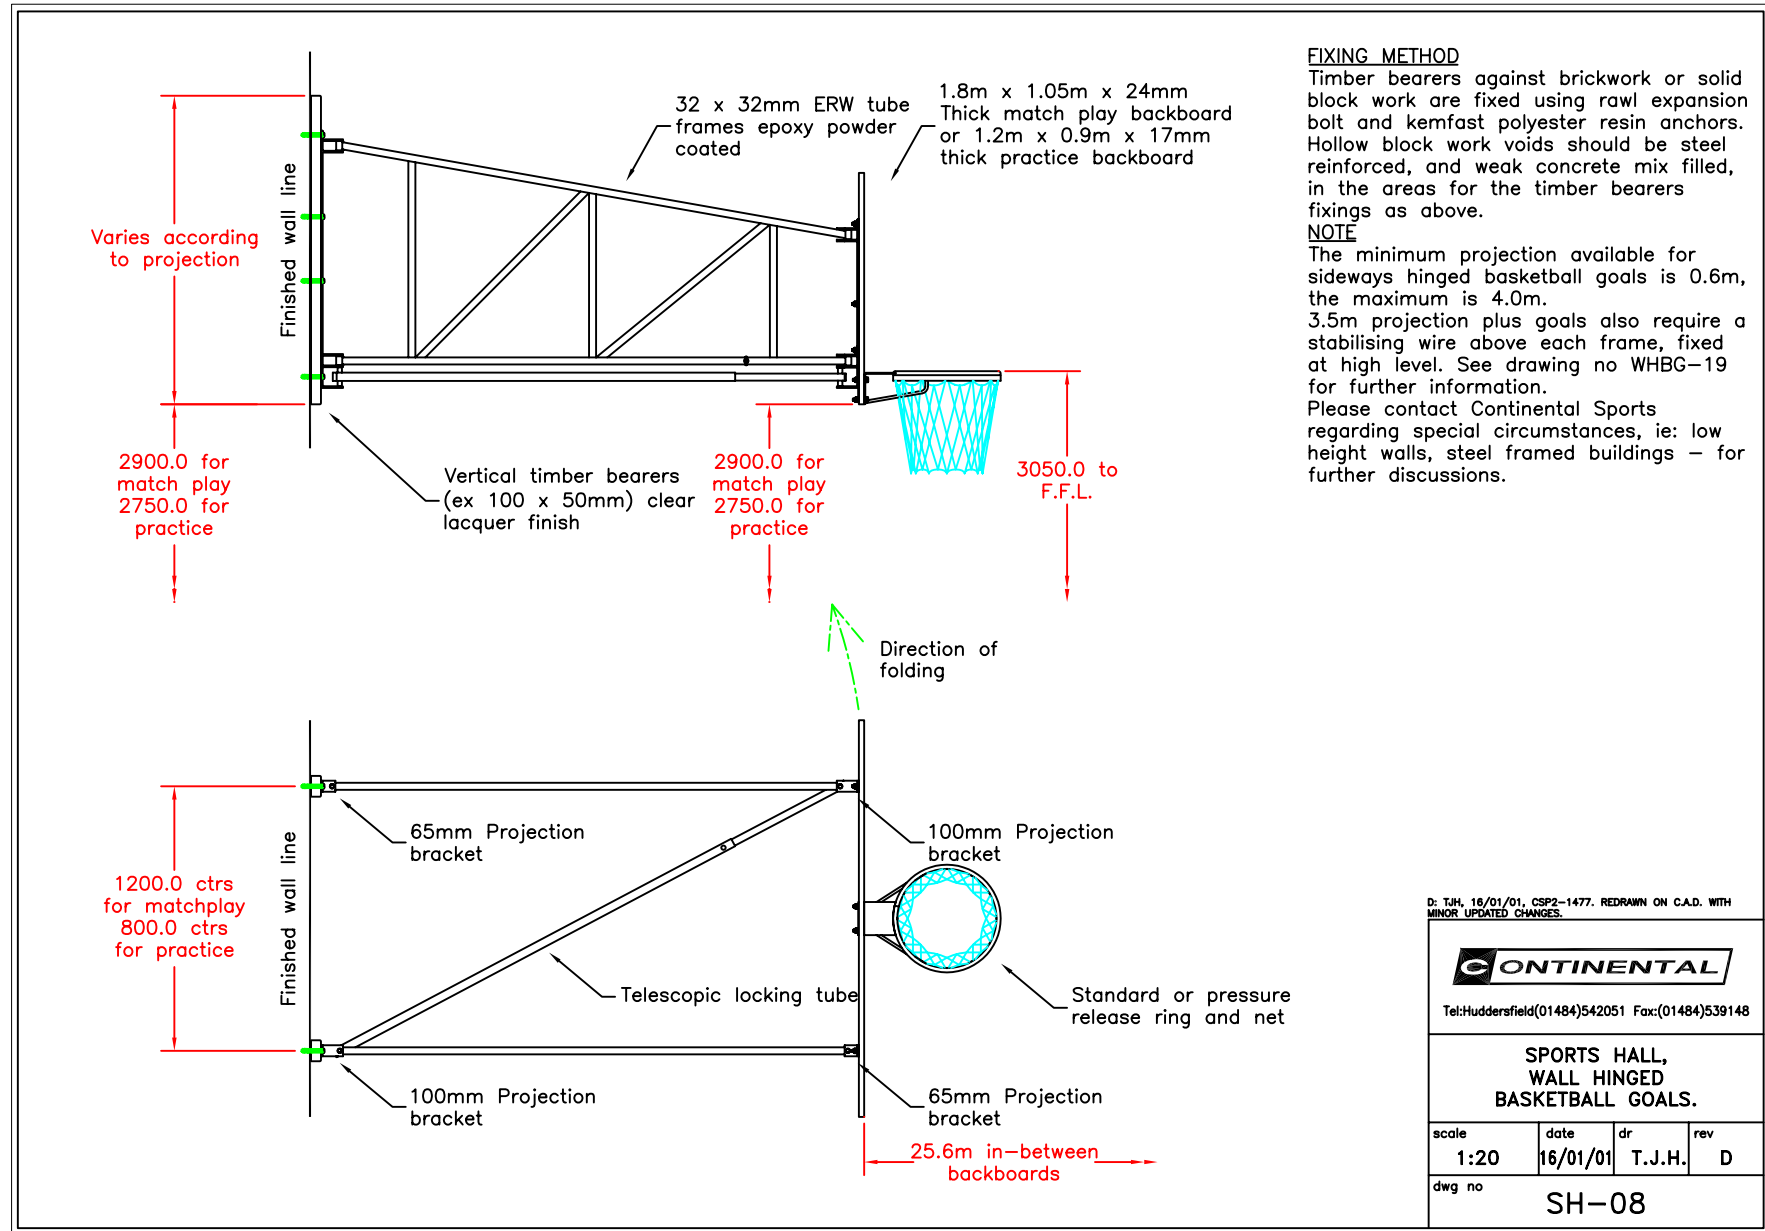

D: T.J.H. 16/01/01, CSP2-1477. REDRAWN ON C.A.D. WITH MINOR UPDATED CHANGES.



Tel:Huddersfield(01484)542051 Fax:(01484)539148

**SPORTS HALL,  
 WALL HINGED  
 BASKETBALL GOALS.**

scale	date	dr	rev
1:20	16/01/01	T.J.H.	D

dwg no SH-08