


**FIXING METHOD**

Timber bearers against brickwork or solid block work are fixed using rawl expansion bolt and kemfast polyester resin anchors. Hollow block work voids should be steel reinforced, and weak concrete mix filled, in the areas for the timber bearers fixings as above.

**NOTE**

The minimum projection available for sideways hinged basketball goals is 0.6m, the maximum is 4.0m. 3.5m projection plus goals also require a stabilising wire above each frame, fixed at high level. See drawing no WHBG-19 for further information. Please contact Continental Sports regarding special circumstances, ie: low height walls, steel framed buildings – for further discussions.

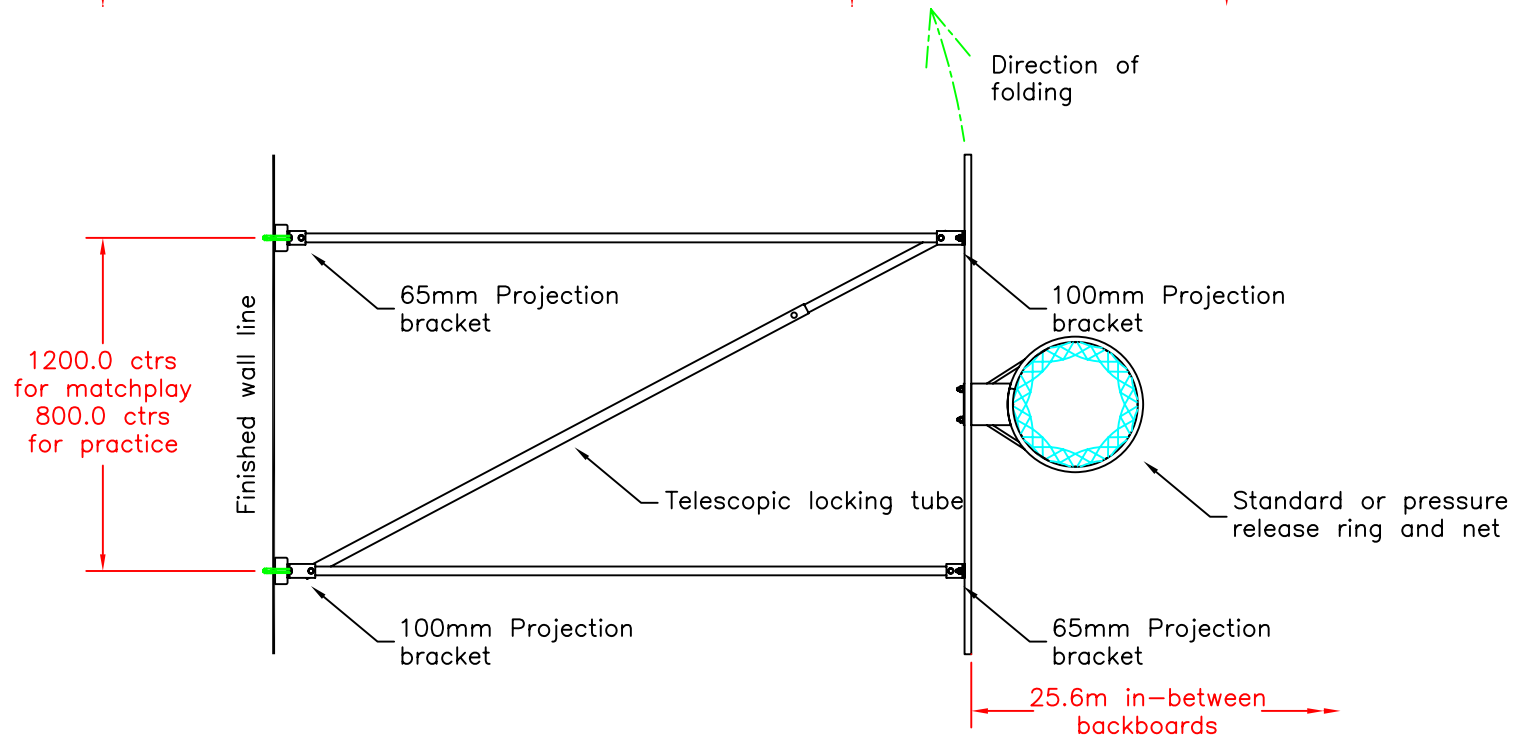

E: RC 28/09/06 CSP2-2072. PERSPEX NOTE ADDED TO DRG.  
D: TJH, 16/01/01, CSP2-1477. REDRAWN ON C.A.D. WITH MINOR UPDATED CHANGES.



Tel:Huddersfield(01484)542051 Fax:(01484)539148

**SPORTS HALL,  
WALL HINGED  
BASKETBALL GOALS.**

scale	date	dr	rev
1:20	16/01/01	T.J.H.	E

dwg no **SH-08**