




BADMINTON COURT

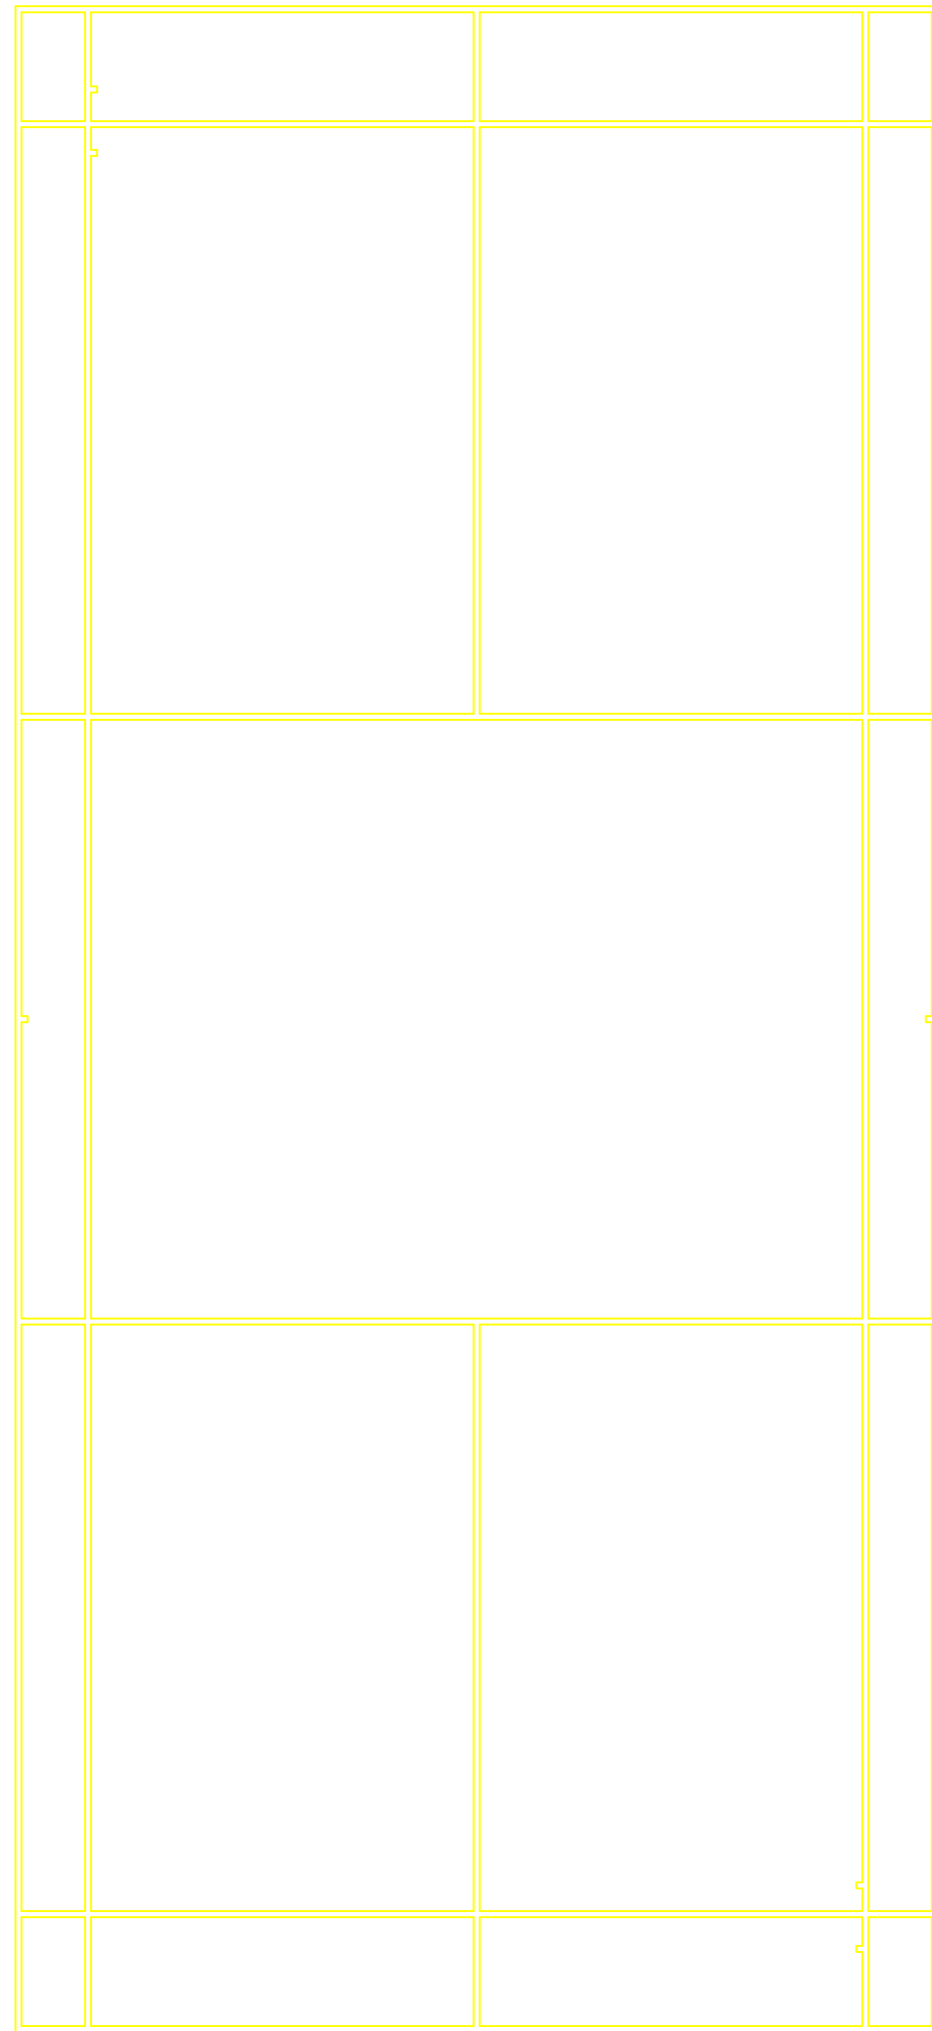

PICKLEBALL COURT

 

BADMINTON & PICKLEBALL COURTS TOGETHER

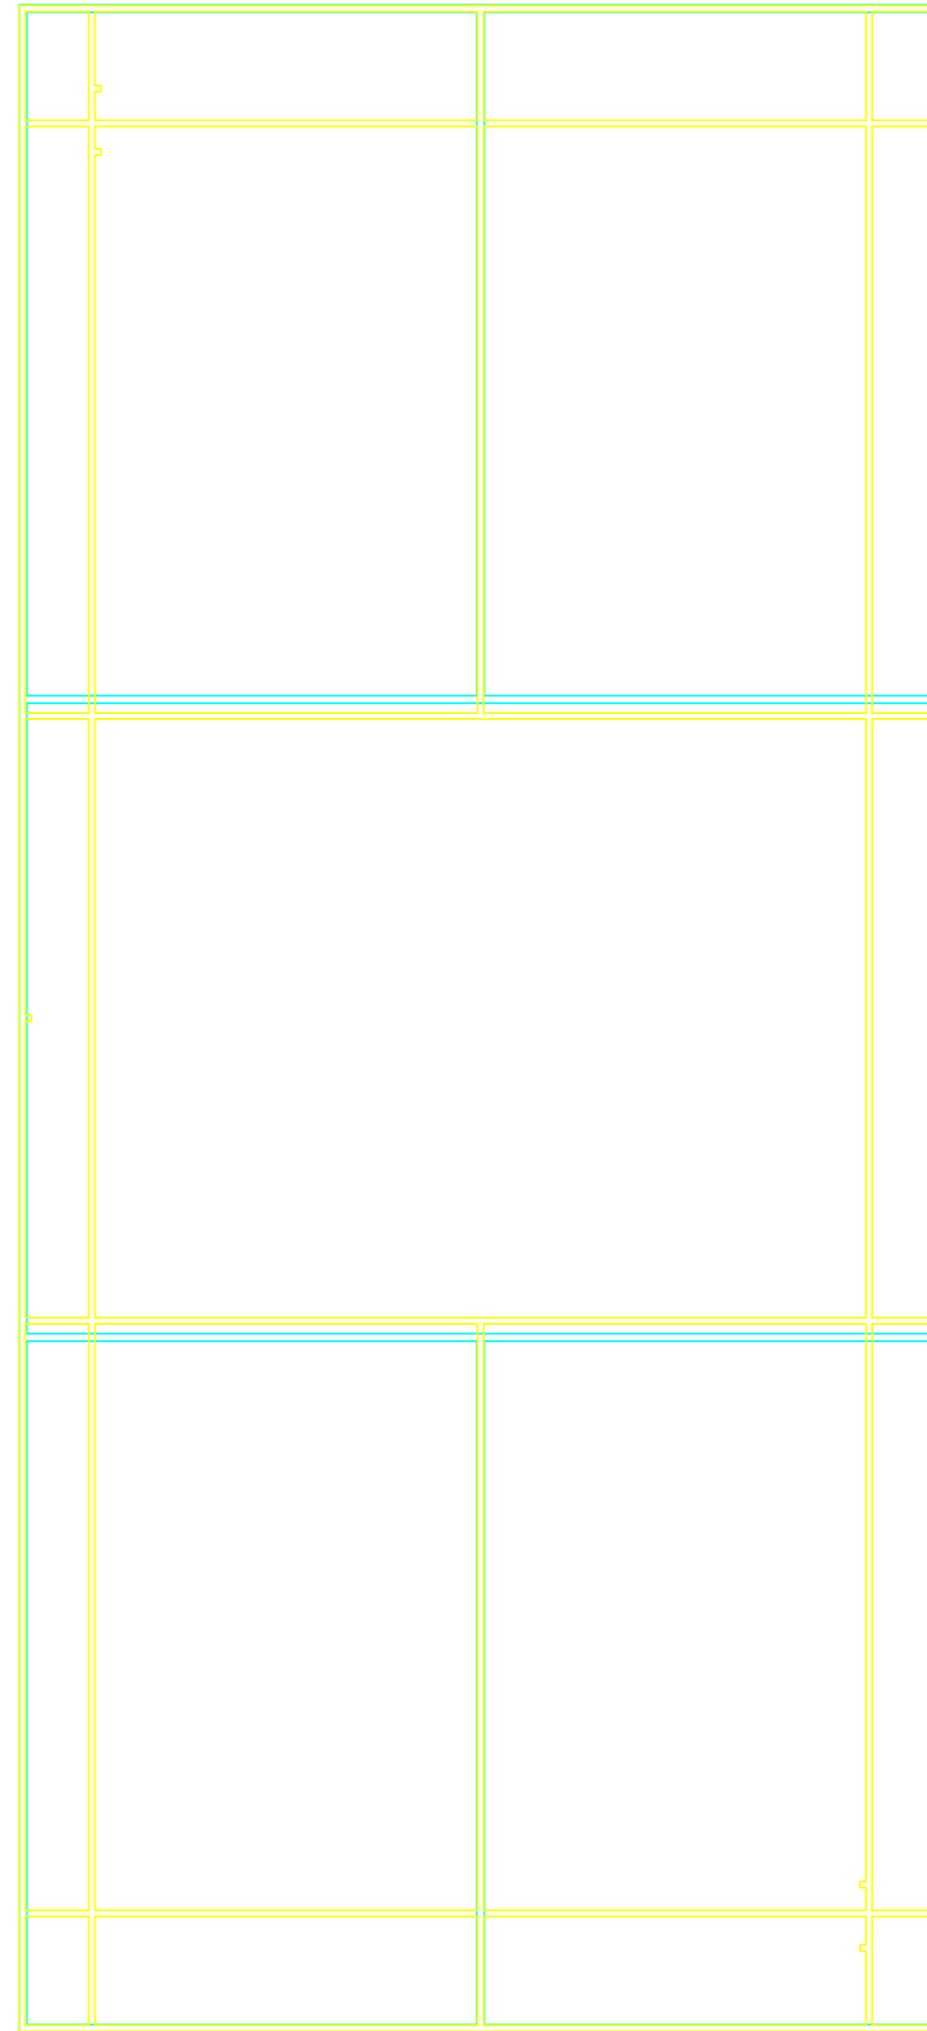


B	RC	-	2nd ISSUE OF DRAWING.	04/06/26
A	RC	-	1st ISSUE OF DRAWING.	08/01/26
Rev	Drawn	Checked	Description	Date

 **CONTINENTAL**
 www.continentialsports.co.uk
 Continental Sports Limited, Padstock, Huddersfield, HD1 4SD
 T: +44 1484 542051 - E: sales@contsports.co.uk

Continental Sports Limited accepts no responsibility for ensuring compliance of this layout with any relevant legislation, guidelines or regulations.

Project
COURT MARKING DRAWINGS.

Drawing Status 'INFORMATION'		Title Drawing Showing Badminton & Pickleball Courts Overlaid.			
<small>(Proposal, for approval, approved, as built)</small>					
<small>Manufacturing tolerances as detailed on SPED01 unless noted on the dimension. DO NOT SCALE OFF DRAWING.</small>					
<small>© Continental Sports Limited The copyright of this drawing and any supplementary information issued shall remain vested in Continental Sports Limited. It shall not be passed to any other party without the express written consent of an authorised director of Continental Sports Limited.</small>					
Scale	Date	Drawn by	Rev		
1:50 @ A1	08/01/26	RC	B		
Projection	CSL dwg no				
	CM-40				