


FINISHED WALL LINE

FRAME TO BE FOLDED THIS SIDE

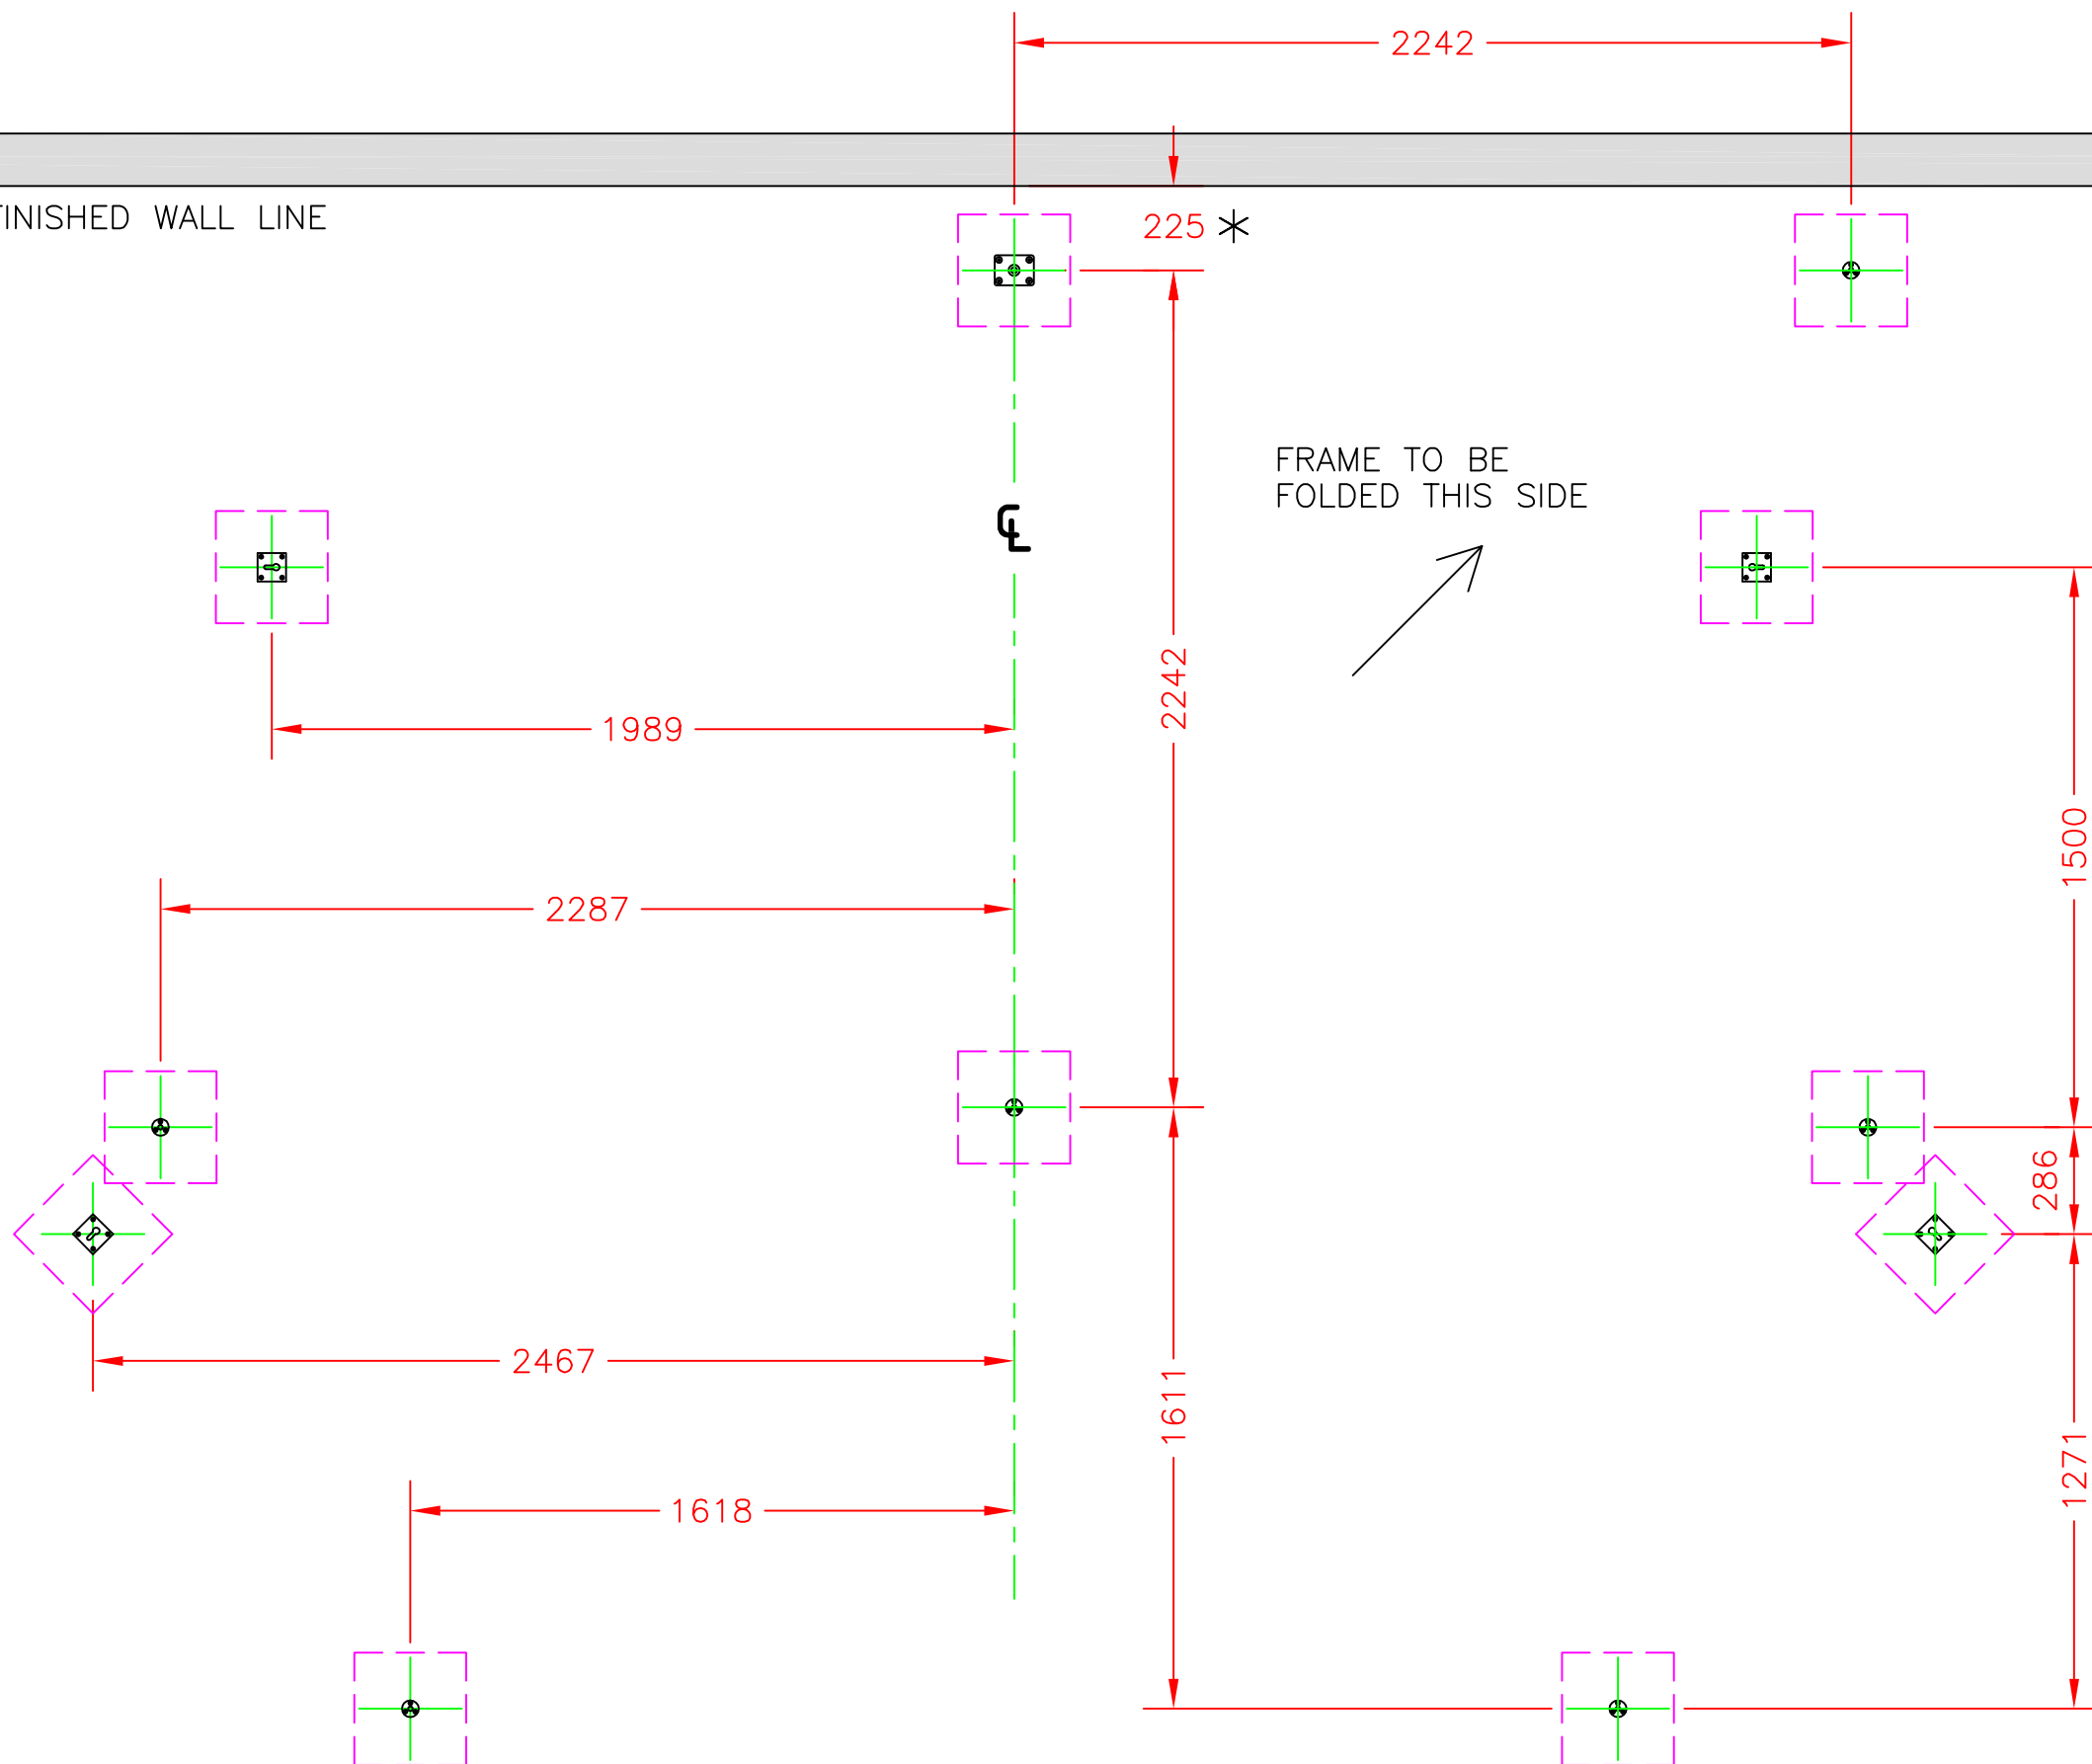

NOTES


Dimensions repeat as detailed opposite ctr line if not shown.

If the top of the underfloor heating pipes are within 50mm of the F.F.L., the following applies:

For each of the 11no floor socket locations, a 300 x 300mm square area should be left clear of underfloor heating pipes.

* The 225mm dimension shown on this drawing is on the basis that no projections / obstructions (radiators, whiteboards, trunking etc) will effect the frames folding back against the wall. If you have any issues please contact us to discuss further.

Plan view of folding arrangement

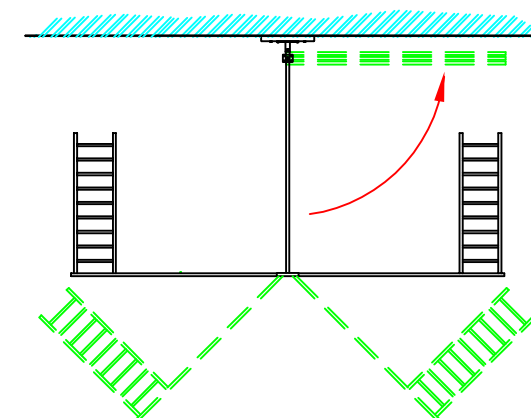

B: RC CSP2-2284 26/7/12. FLOOR ANCHOR DIMENSIONS UPDATED. NO OBSTRUCTIONS NOTE & 225mm PIVOT DIMENSION ALSO ADDED TO DRAWING.

A: RC CSP2-2027 11/1/06 NOTE UPDATED.



Tel:Huddersfield(01484)542051 Fax:(01484)539148

TIMBER FOLDAWAY CLIMBING FRAME (THREE GATES),
Floor socket locations.

scale	date	dr	rev
1:20	11/09/98	TJH	B

dwg no **448-17**