




BADMINTON COURT

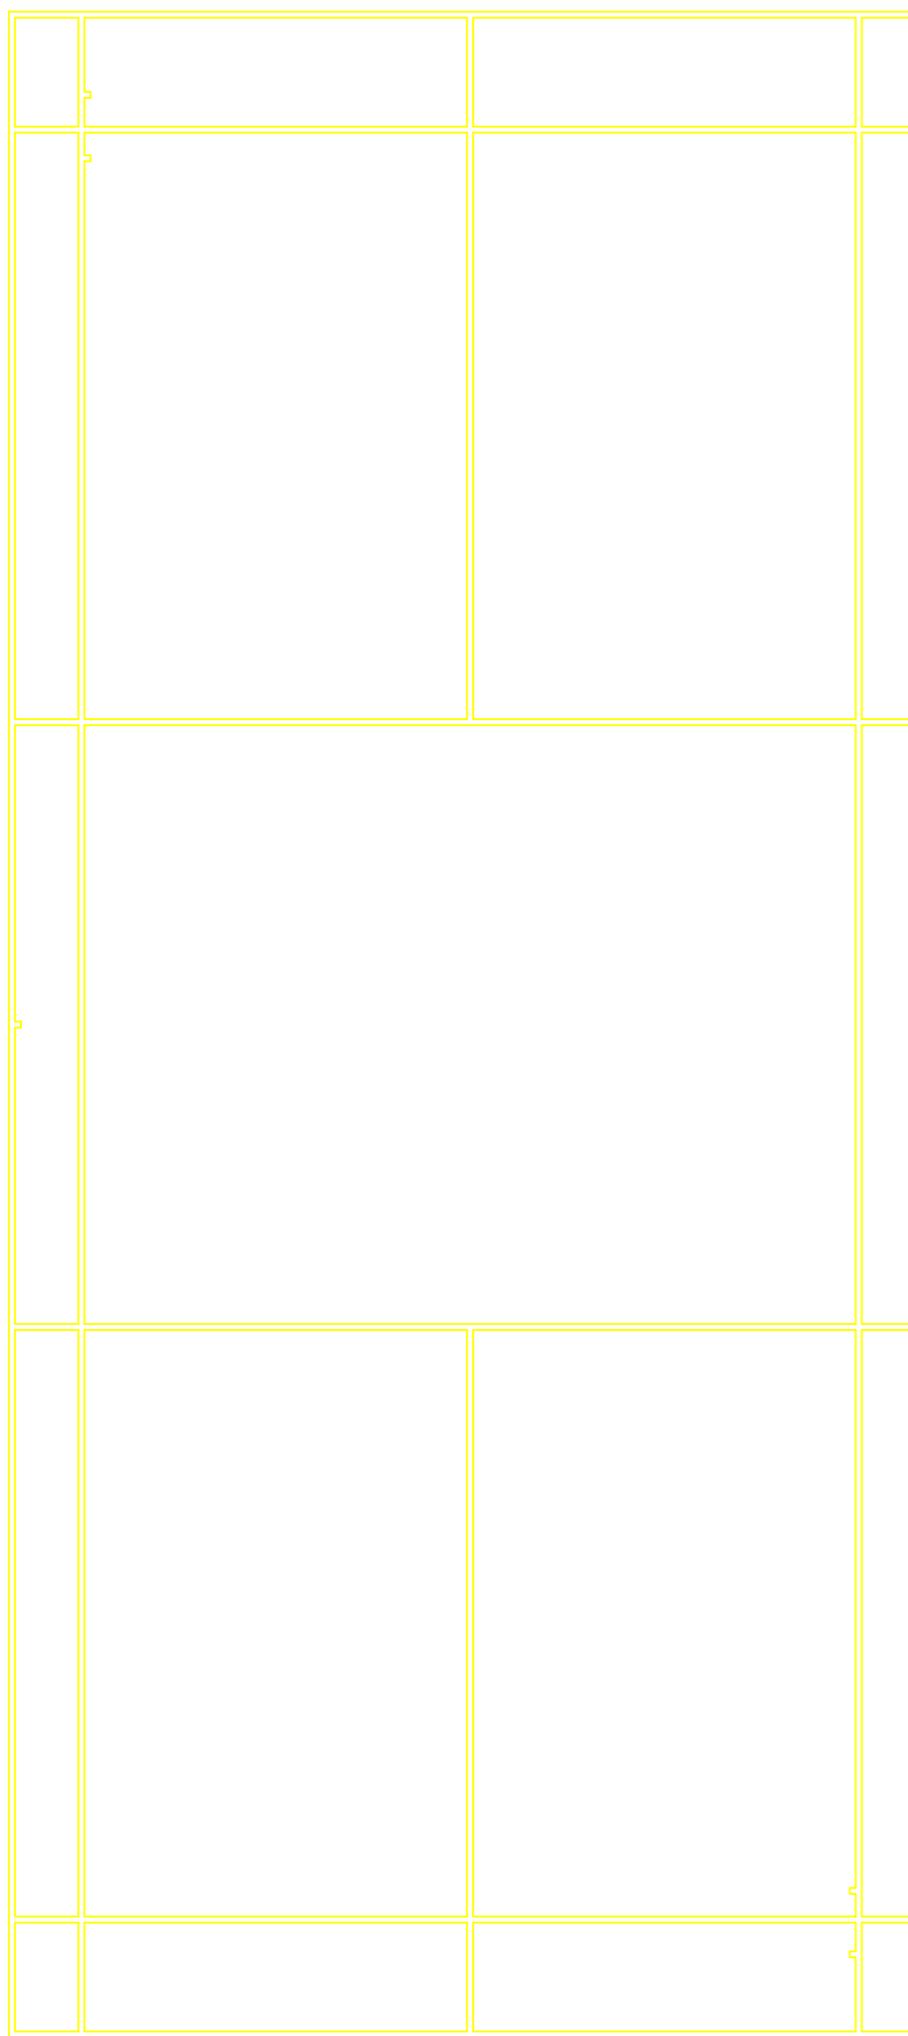

PICKLEBALL COURT

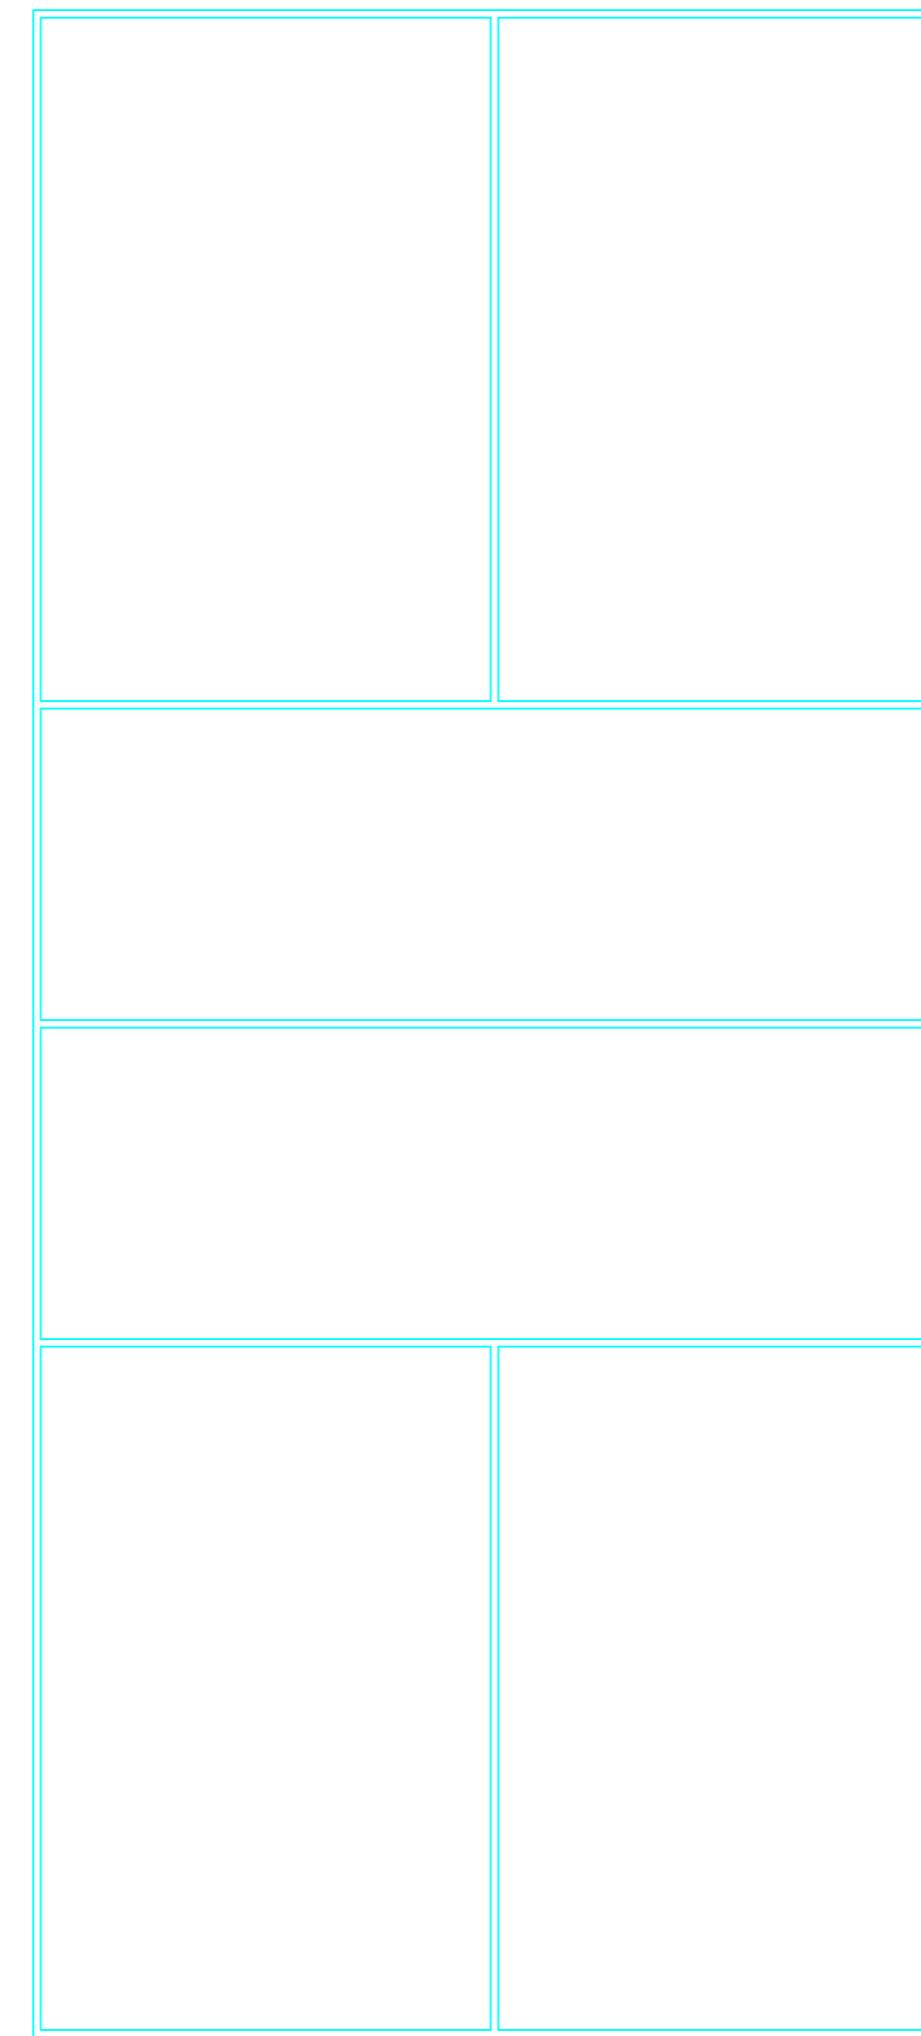

BADMINTON & PICKLEBALL COURTS TOGETHER

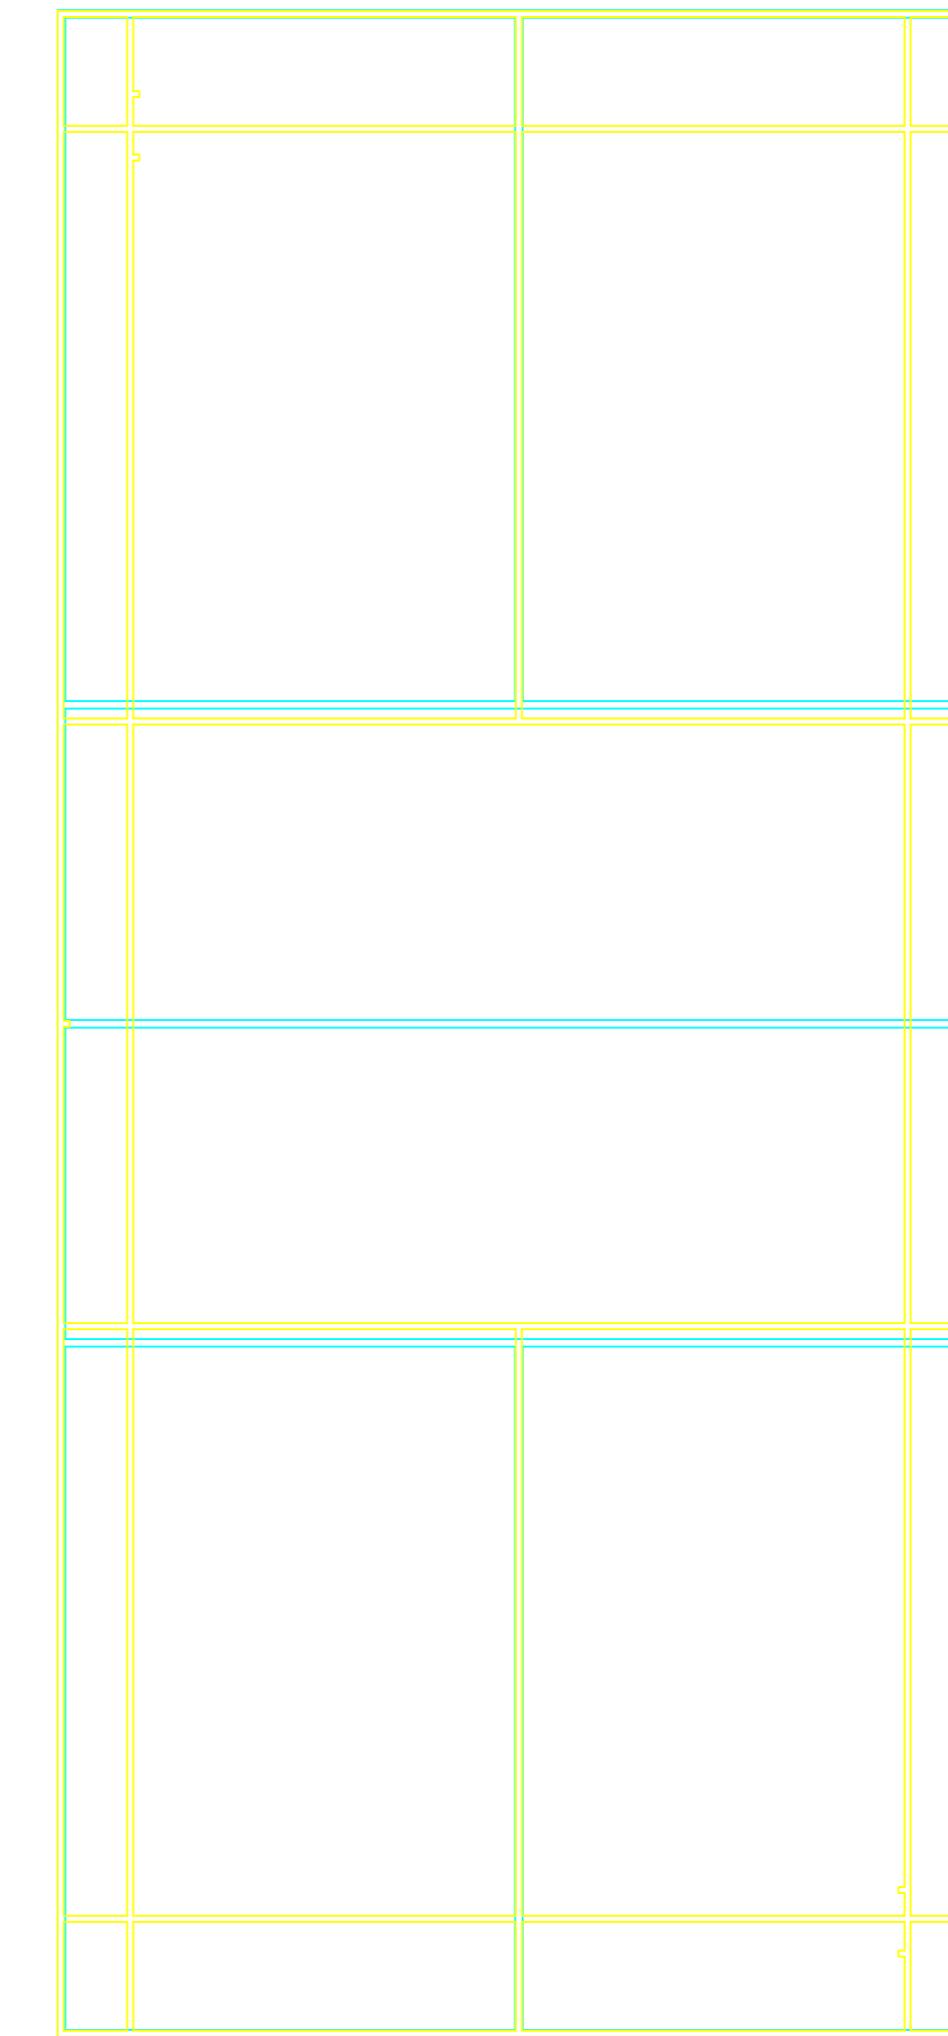

A	RC	1st ISSUE OF DRAWING.	08/01/26
Rev	Drawn	Checked	Description
 CONTINENTAL www.continentalsports.co.uk			
Continental Sports Limited accepts no responsibility for ensuring compliance of this layout with any relevant legislation, guidelines or regulations.			
Project			COURT MARKING DRAWINGS.
Drawing Status		Title	
'INFORMATION'		Drawing Showing Badminton & Pickleball Courts Overlaid.	
(Proposal, for approval, approved, as built.)		(Scale) 1:50 (Rev) A	
Manufacturing tolerances as detailed on SPE001 unless noted on the dimension.		Date 08/01/26	
ALL DIMENSIONS ARE GIVEN IN MILLIMETRES.		Drawn by RC	
DO NOT SCALE OFF DRAWING.		Rev A	
© Continental Sports Limited		Projection	
The copyright of this drawing and any information it contains is the property of Continental Sports Limited. It shall not be copied or given to any other party without the express written consent of an authorised director of Continental Sports Limited.		CSL dwg no CM-40	