


**NOTES**

All dimensions are in millimetres.  
 The line widths are 50mm.  
 The lines shall be easily distinguishable and coloured light green.  
 Clear height above the court is to be 7.0 metres.  
 The run off zone on all four sides of the court is 3.0 metres.  
 Net heights:  
 Men 2430mm.  
 Women 2240mm.  
 Mini 2130mm.  
 If Continental club model posts are required then they will need to be anchored to the floor with 2no floor plates.  
 Information complies with E.V.A. rule book 1997.

**CLUB MODEL VOLLEYBALL POSTS Ref 428 (SCALE 1:20)**

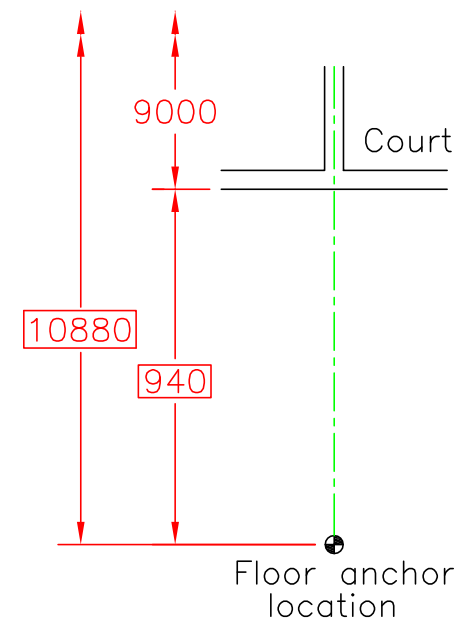

2no FLOOR PLATES REQUIRED

G: JC, 11/06/07, CSP2-2149. FLOOR SOCKET LOCATION MADE MORE CLEAR. 750mm POST DIMENSIONS REMOVED.  
 F: IW, 25/08/05, INTERNATIONAL POST DETAILS MOVED TO CM-12.  
 E: IW, 07/03/05, CHANGED LAYER COLOURS TO EASE PHOTOCOPIING.  
 D: TJH, 19/01/01, CSP2-1477. REDRAWN ON C.A.D. WITH MINOR UPDATED CHANGES.



Tel:Huddersfield(01484)542051 Fax:(01484)539148

**FLOOR MARKINGS AND CLUB MODEL POST ANCHORAGE LOCATIONS FOR A VOLLEYBALL COURT**

scale	date	dr	rev
1:100 & 1:20	19/01/01	T.J.H.	G

dwg no **CM-07**