


**NOTES**

All dimensions are in millimetres.  
 The line widths are 50mm.  
 The lines shall be easily distinguishable and coloured light green.  
 Clear height above the court is to be 7.0 metres.  
 The run off zone on all four sides of the court is 3.0 metres.  
 Net heights:  
 Men 2430mm.  
 Women 2240mm.  
 Mini 2130mm.  
 If Continental international model posts are required then they will need to be anchored to the floor with 4no floor plates.  
 Information complies with E.V.A. rule book 1997.

**INTERNATIONAL MODEL VOLLEYBALL POSTS Ref 429 (SCALE 1:20)**

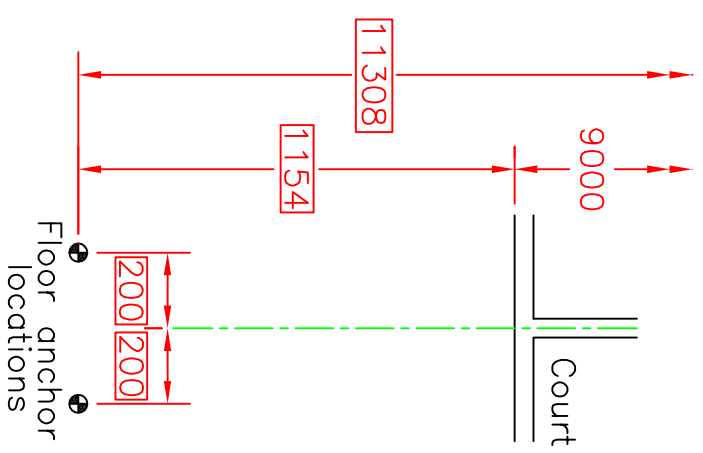

4no FLOOR PLATES REQUIRED

A: JC, 11/06/07 CSP2-2149. FLOOR ANCHOR LOCATIONS MADE MORE CLEAR. 750MM POST DIMENSION REMOVED.



Tel:Huddersfield(01484)542051 Fax:(01484)539148

**FLOOR MARKINGS AND INTERNATIONAL MODEL POST ANCHORAGE LOCATIONS FOR A VOLLEYBALL COURT**

| scale        | date     | dr | rev |
|--------------|----------|----|-----|
| 1:100 & 1:20 | 25/08/05 | IW | A   |

dwg no **CM-12**