


(2.4m) Steel 3-gate with wall ladder 8' - PATTRISS DETAILS

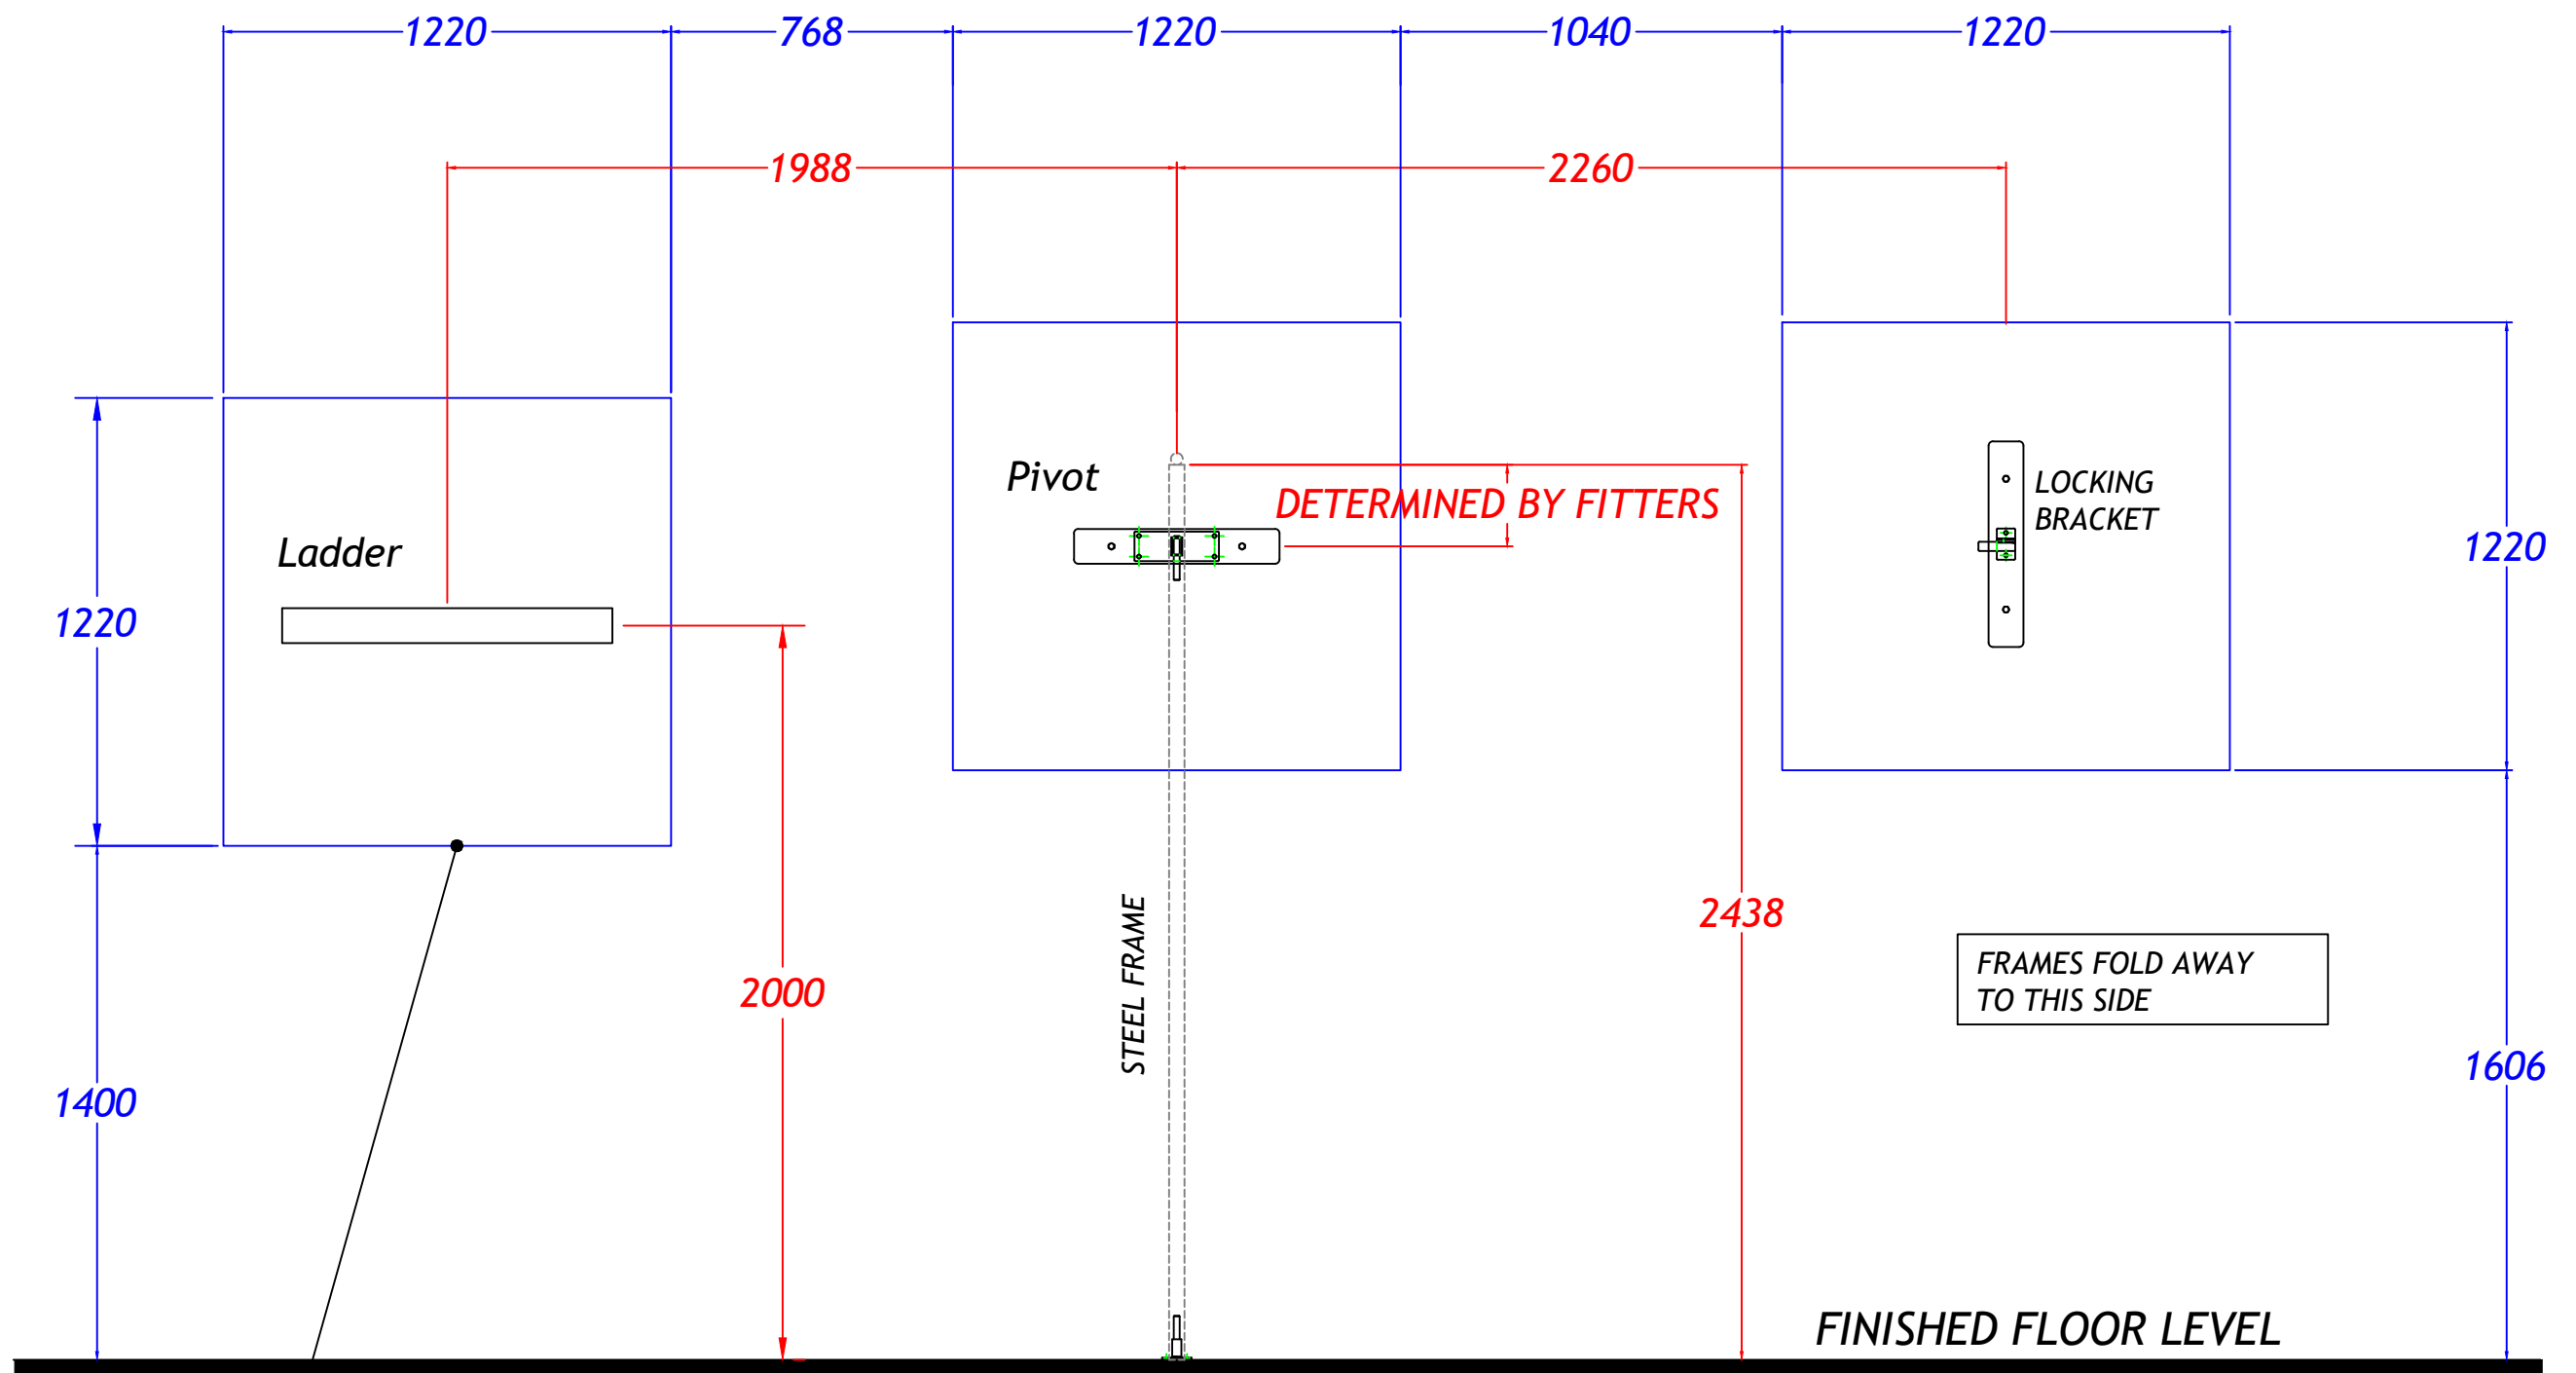

**Frames can be mirrored to fold opposite way*

3no blue rectangles indicate plywood to walls to accommodate frame fixings. Minimum 18mm thk pattress can be surface mounted or between studs.

ONTINENTAL
 Continental Sports Limited
 Production - Huddersfield HD19 4SD
 Tel: Huddersfield (01484) 542051 Fax: (01484) 539148
 Website: <http://www.continental-sports.co.uk>
 E-Mail: sales@continental-sports.co.uk

Continental Sports Limited accepts no responsibility for ensuring compliance of this layout with any relevant legislation.

Pattress Details
Steel 3-gate with ladder (8')

| | | | |
|------------|----------|--------|-----|
| scale | date | dr | rev |
| A1@1:10 | 12/12/24 | CR | |
| projection | dwg no | 450-31 | |

Tolerances as detailed on SPED01 unless noted on the dimension.
 ALL DIMENSIONS ARE GIVEN IN MILLIMETRES.
 DO NOT SCALE OFF DRAWING.

© Continental Sports Limited
 The copyright of this drawing and any supplementary information based thereon remains the property of Continental Sports Limited. It shall not be printed or reproduced without the express written consent of an authorized director of Continental Sports Limited.